


High Road Reconstruction Public Input Meeting

January 28, 2026

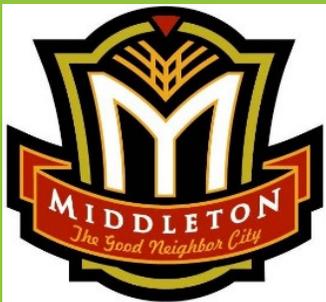

vierbicher
advisors / engineers / surveyors



Agenda

- **Introductions**
- **Project Overview**
 - Limits
 - Project Costs
 - Schedule
 - Design Details
- **Active Input Session**
- **Wrap Up/Final Comments**





Introductions

- **City of Middleton Staff**

- Ben John – Public Works Director

bjohn@cityofmiddleton.us

- Luke Melotik– City Engineer

lmelotik@cityofmiddleton.us

- Shawn Ulsrud– Project Manager

sulsrud@cityofmiddleton.us





Introductions

- **Vierbicher Staff**

- Dan Perry, PE – Project Manager

dper@vierbicher.com

- Tim Schleeper, PE – Dept. Manager

tsch@vierbicher.com

- Gary Blazek, PE – Principal



gbla@vierbicher.com





Project Overview

- Project Limits

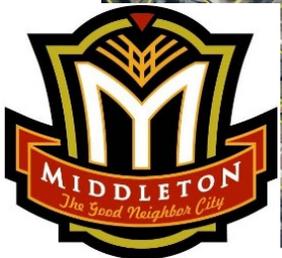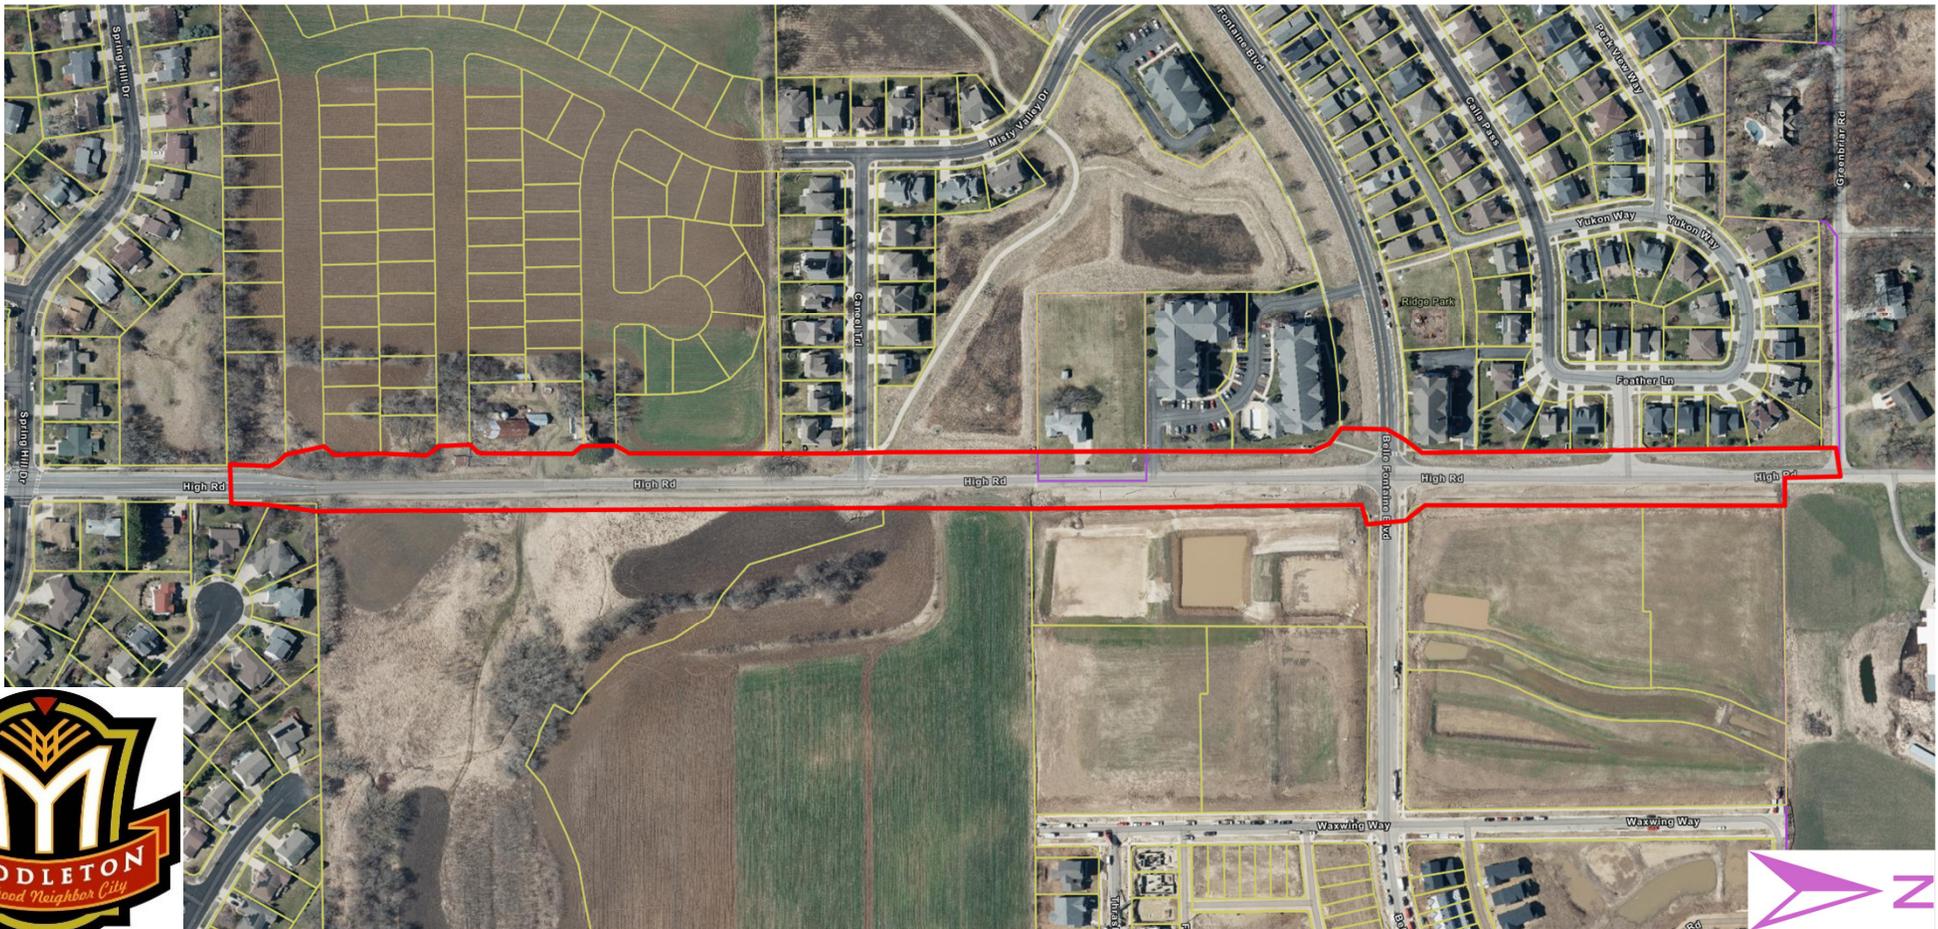



Project Overview

- **\$1.3 Million Allocated**
 - Detailed Cost Estimates will be shared with Public Works at April Meeting
 - Final Cost Estimates later in year





Project Overview

■ Schedule


- Public Works / PBTC – 2/9/2026
- Water Resources – 2/18/2026
- Plan Commission – 3/10/2026
- Public Works Meeting – 4/27/2026
- ROW/Easement Acquisition - 6/1/26-12/31/2026
- Final Design and Permitting- 6/1/26-12/31/2026
- Bidding – January 2027
- Construction – Summer 2027






Project Overview

■ Design Details

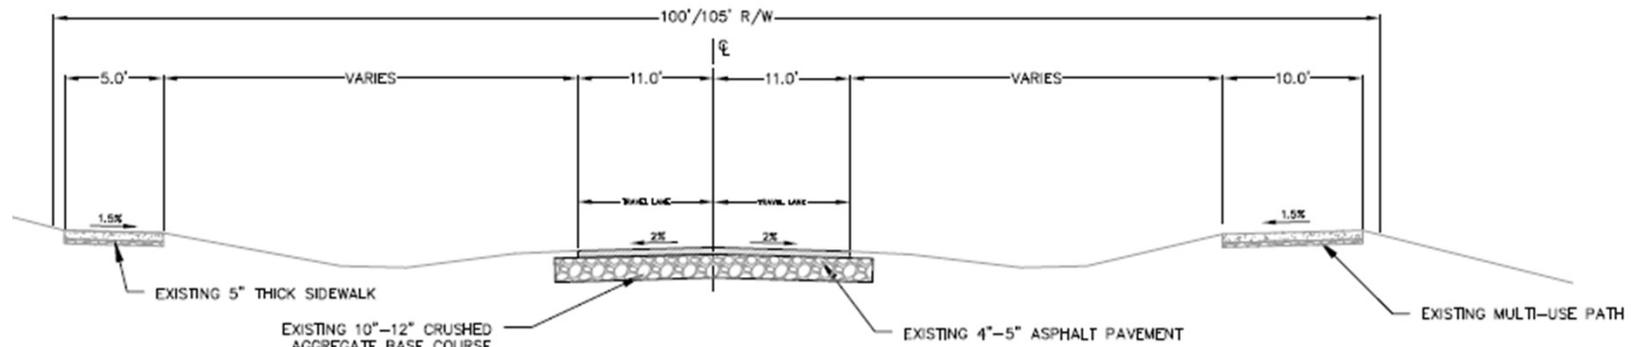

1 EXISTING SECTION – STA 11+50 TO 38+50
C103 NOT TO SCALE

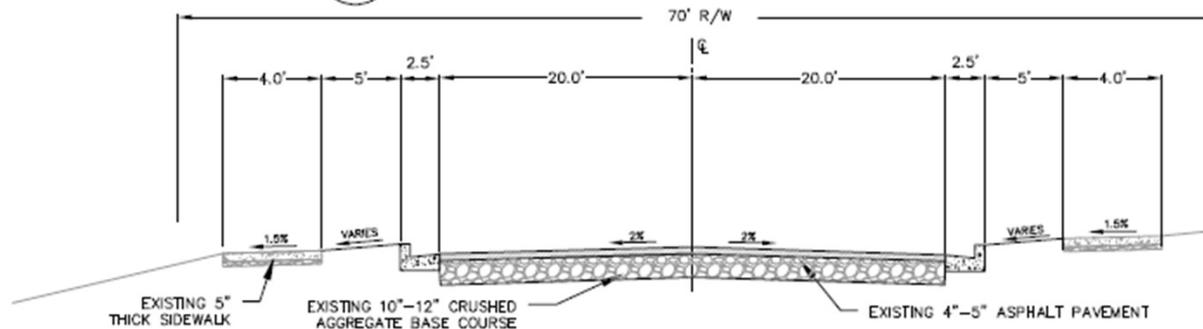




2 EXISTING SECTION – PROJECT START
C103 NOT TO SCALE





Project Overview



■ Design Details

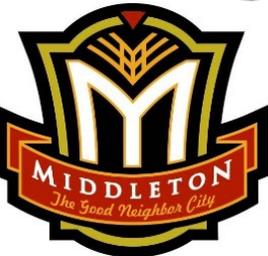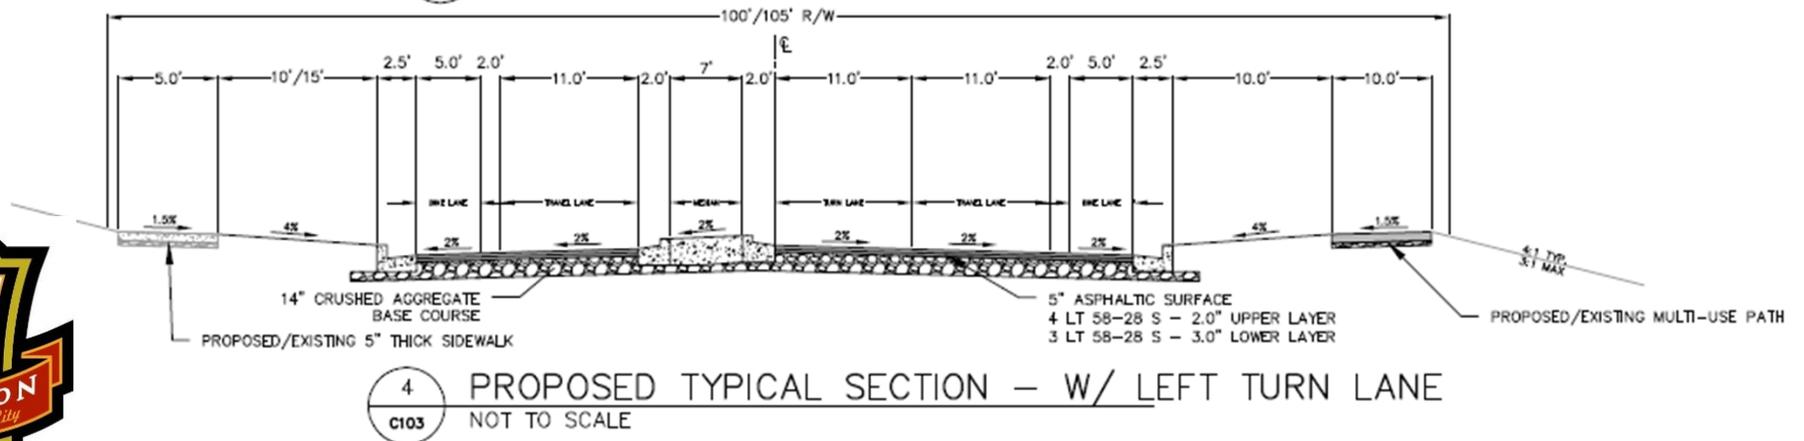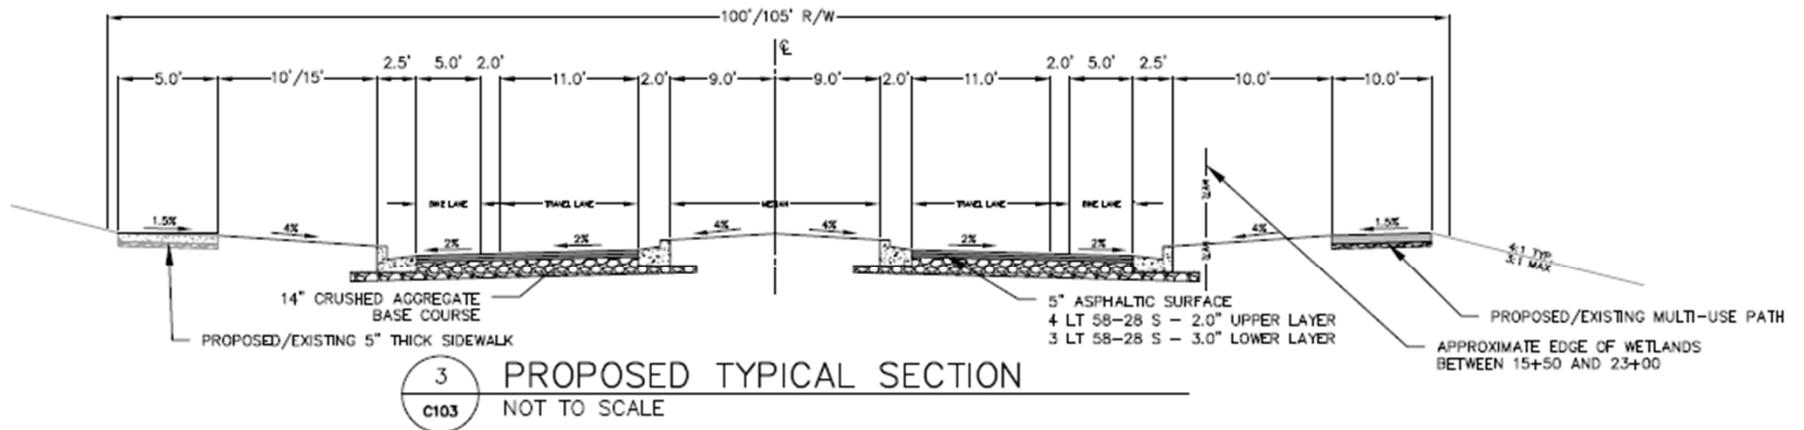




Project Overview

■ Design Details

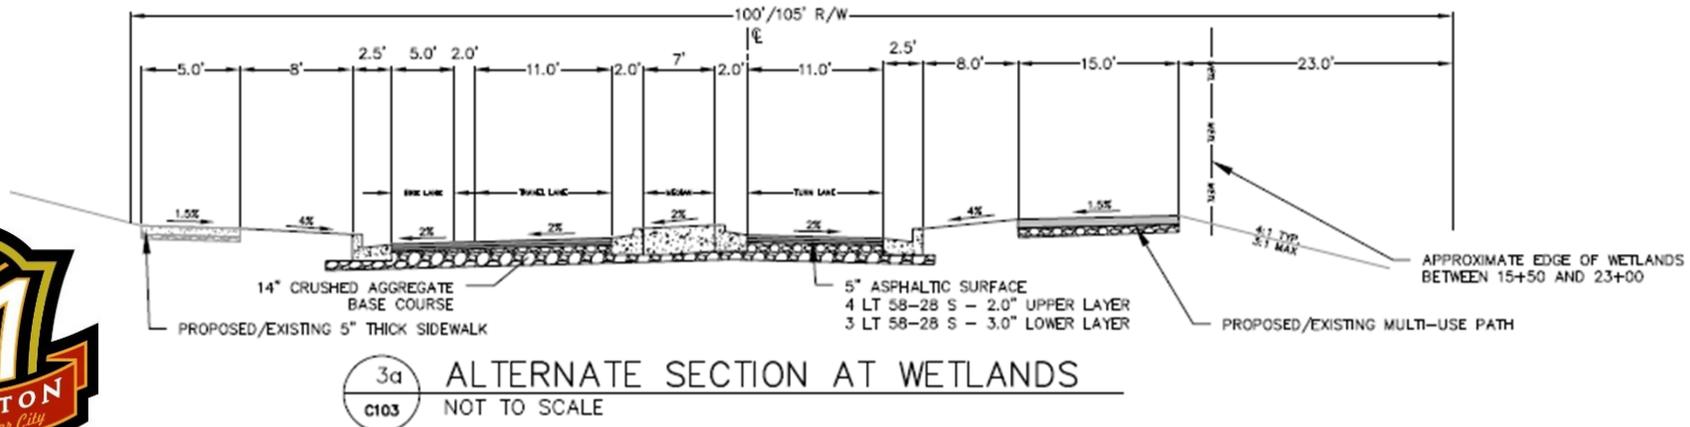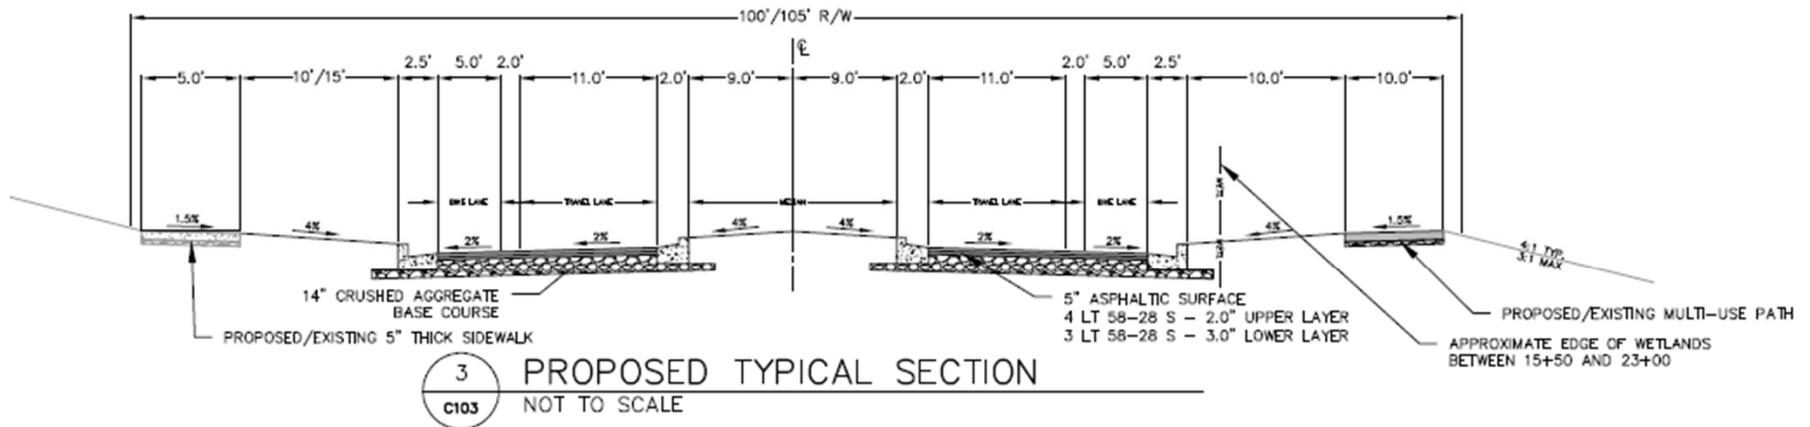



Project Overview

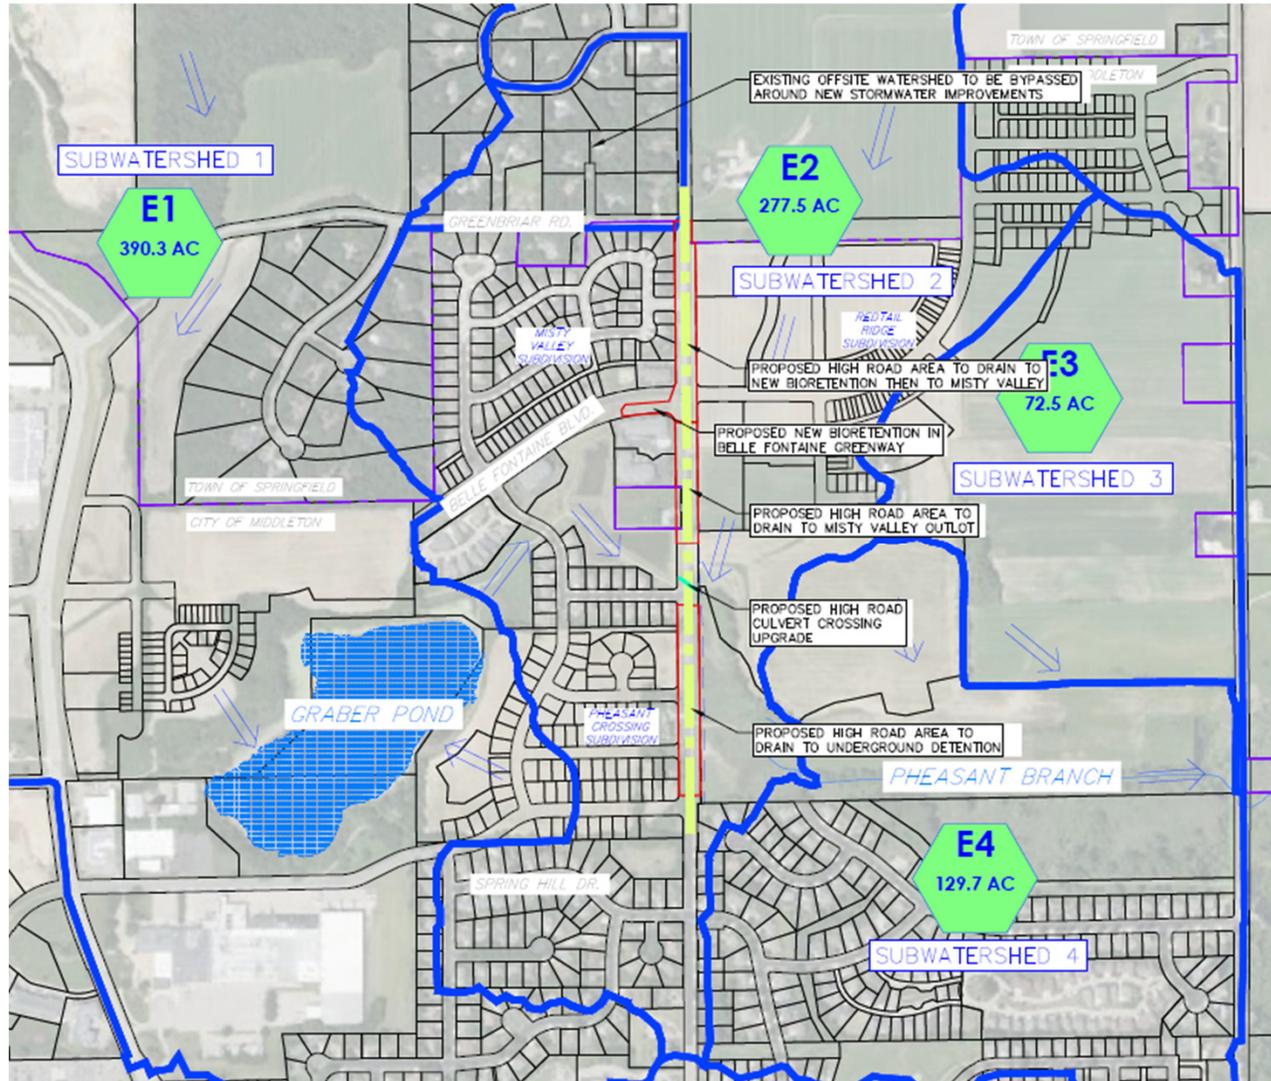



Active Input Session

- **Three Stations**
- **Comment Cards**
 - Fill out and leave in boxes
- **Sticky Notes**
 - Put your comment directly on the plan
- **Ask Questions**





Final Comments

- Summary of input to be presented to Public Works at February 9th meeting
- Thank you for attending!

