



\M:\03880\05\ALT3G.dwg
 Jvrandin
 3:34 pm on Feb 19, 01
 BORDER=... \UTIL\BORDER.dwg
 T1=... \CVL\T1.dwg
 HIGHWAY=... \CVL\HIGHWAY.dwg
 PROPLINE=... \CVL\PROPLINE.dwg
 ALIGN=... \CVL\ALIGN.dwg
 ALT3-WET=... \CVL\ALT3-WET.dwg

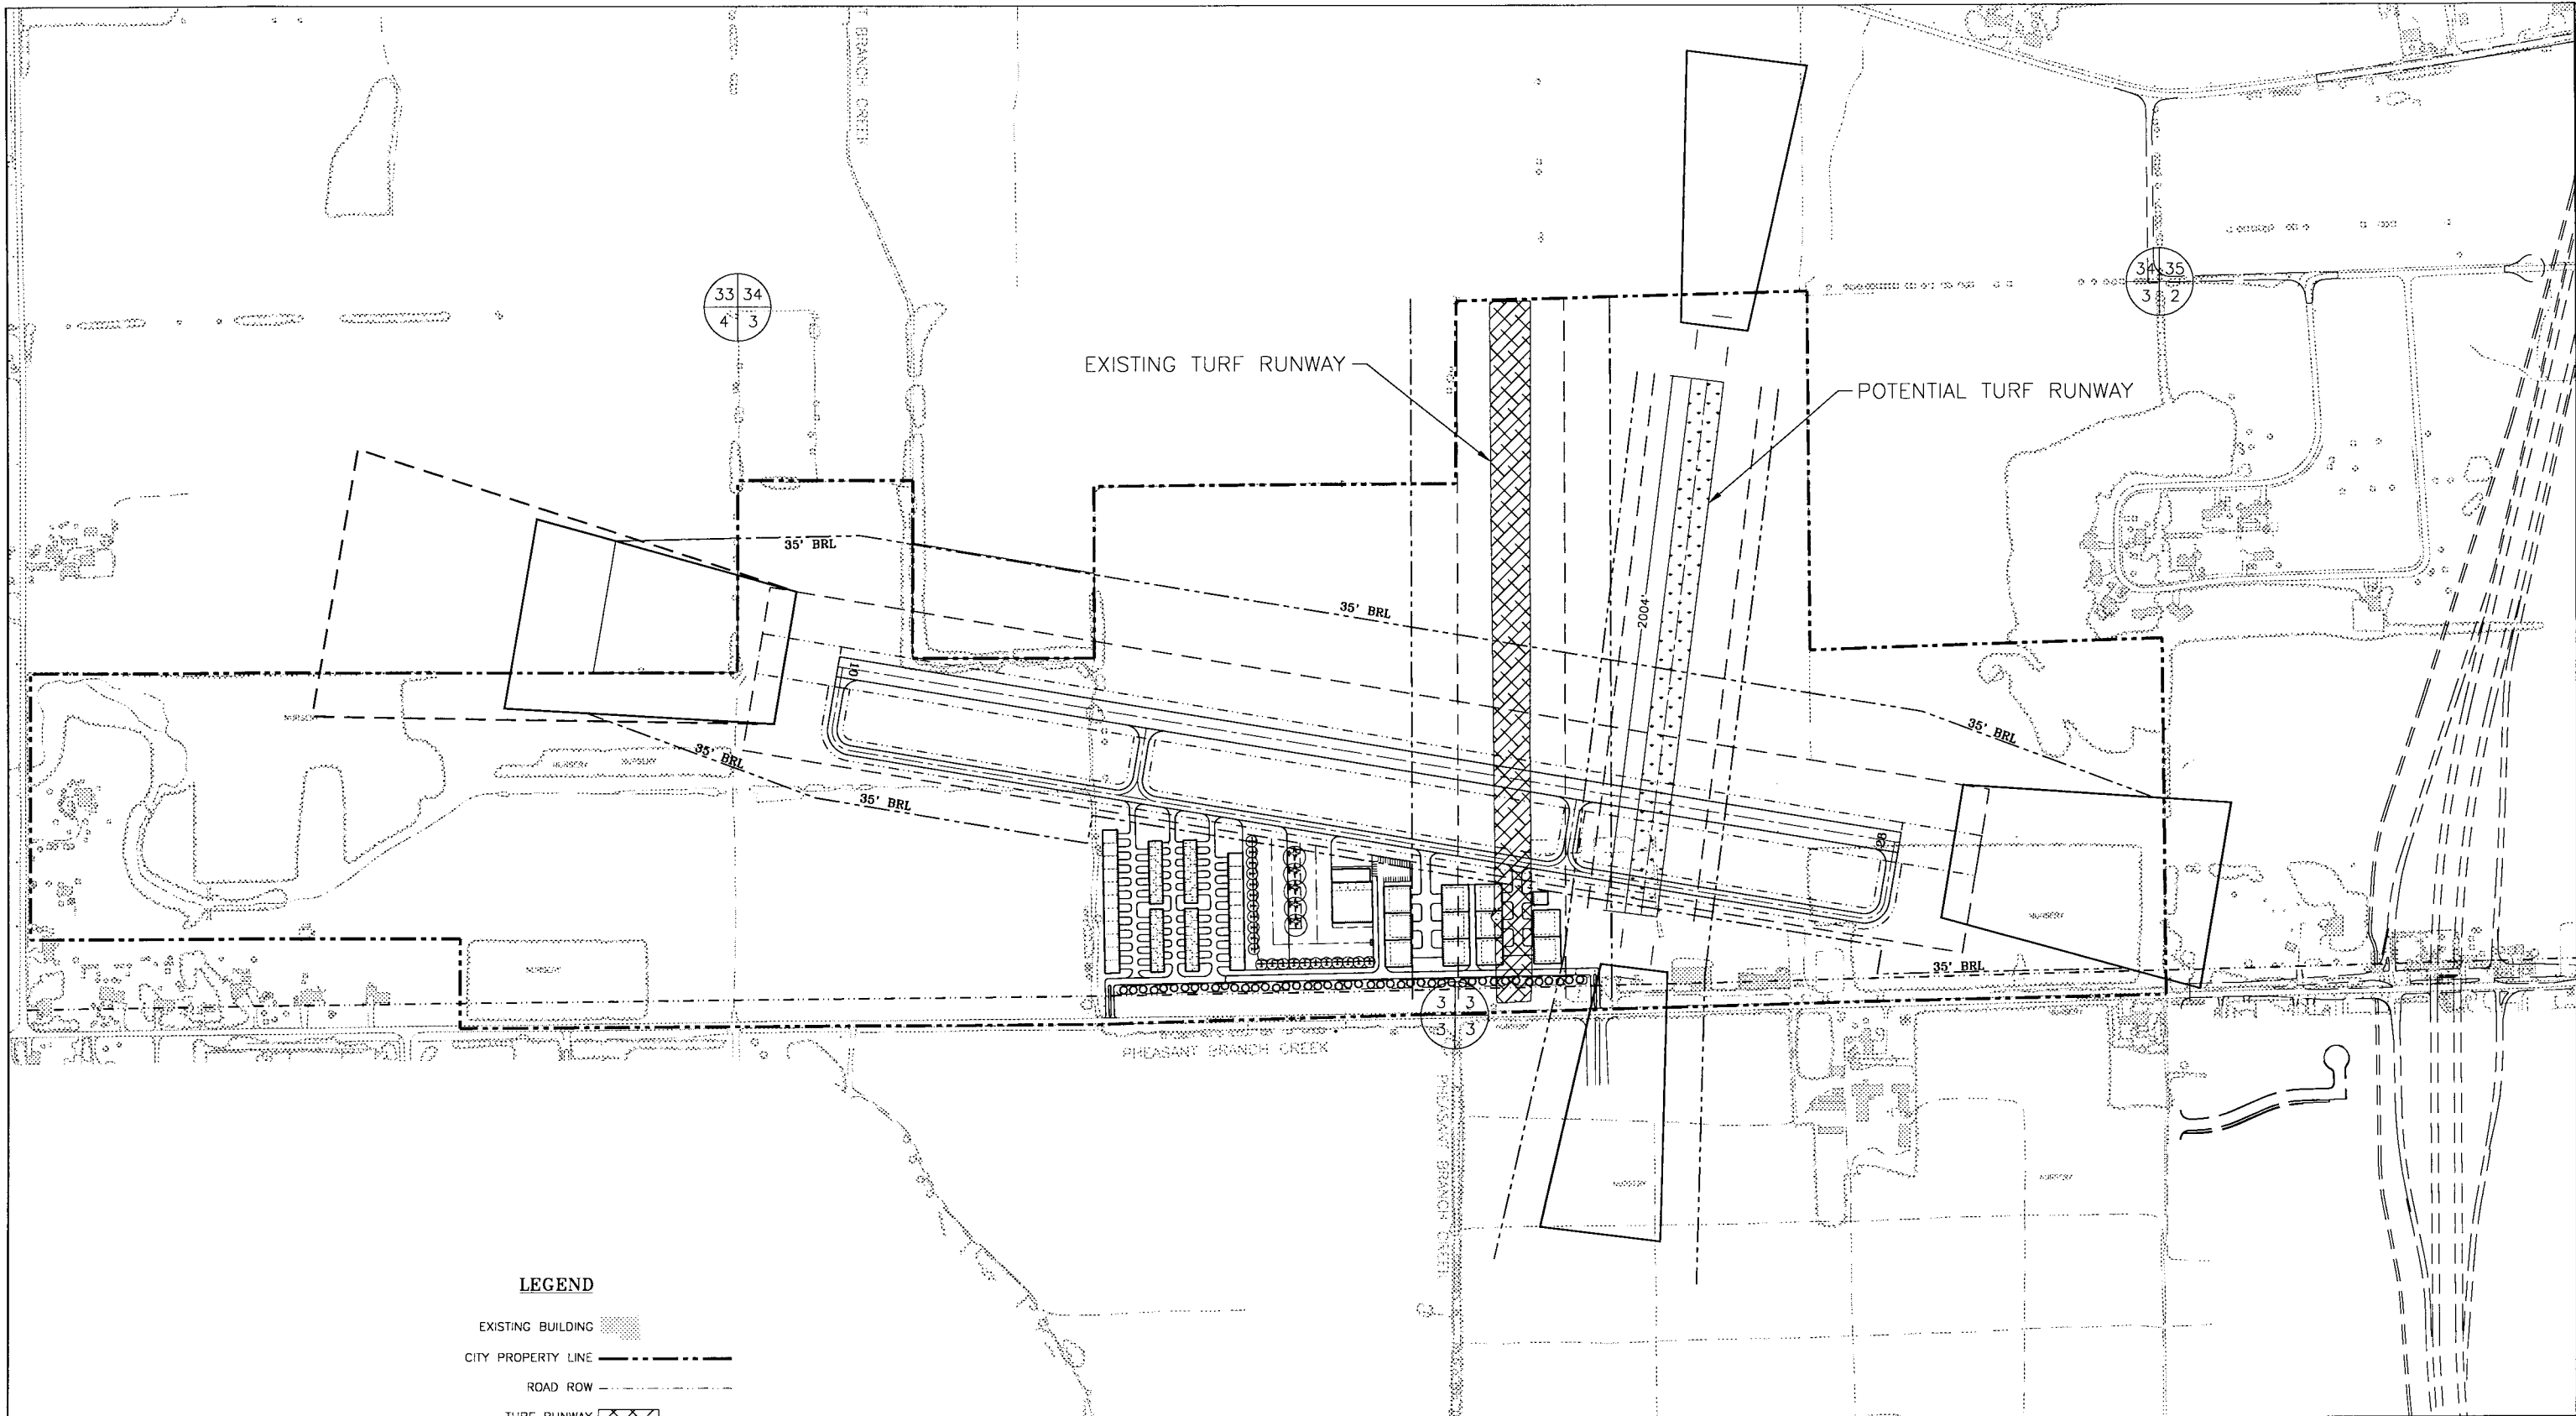

LEGEND

- EXISTING BUILDING
- CITY PROPERTY LINE
- ROAD ROW
- TURF RUNWAY
- AIRPORT PROPERTY LINE
- LAND ACQUISITION NEEDED
- EASEMENT NEEDED
- BUILDING RESTRICTION LINE
- SAFETY AREA
- OBJECT FREE AREA
- RUNWAY PROTECTION ZONE

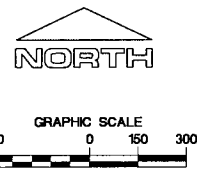


SHEET 1 REVISIONS			
DESCRIPTION OF REVISIONS	DATE	FIRM OR AGENCY NAME	DWN BY


WISCONSIN DEPARTMENT OF TRANSPORTATION
 BUREAU OF AERONAUTICS
ALTERNATE #3G
 MOREY AIRPORT
 MIDDLETON, WISCONSIN

 GRAND RAPIDS, MI.,
 3950 SPARKS DR. S.E.
 616 574-8500
 SCALE : 1"=300' DATE : 2/19/01 DWN BY : JJV SHEET ALT. 3G

T1 = \\CVA\T1.dwg
 BORDER = \\CVA\BORDER.dwg
 PROPLINE = \\CVA\PROPLINE.dwg
 \\M03880\POS\AL136-TM.dwg
 J:\mduin
 3:27 pm on Feb 19, 01

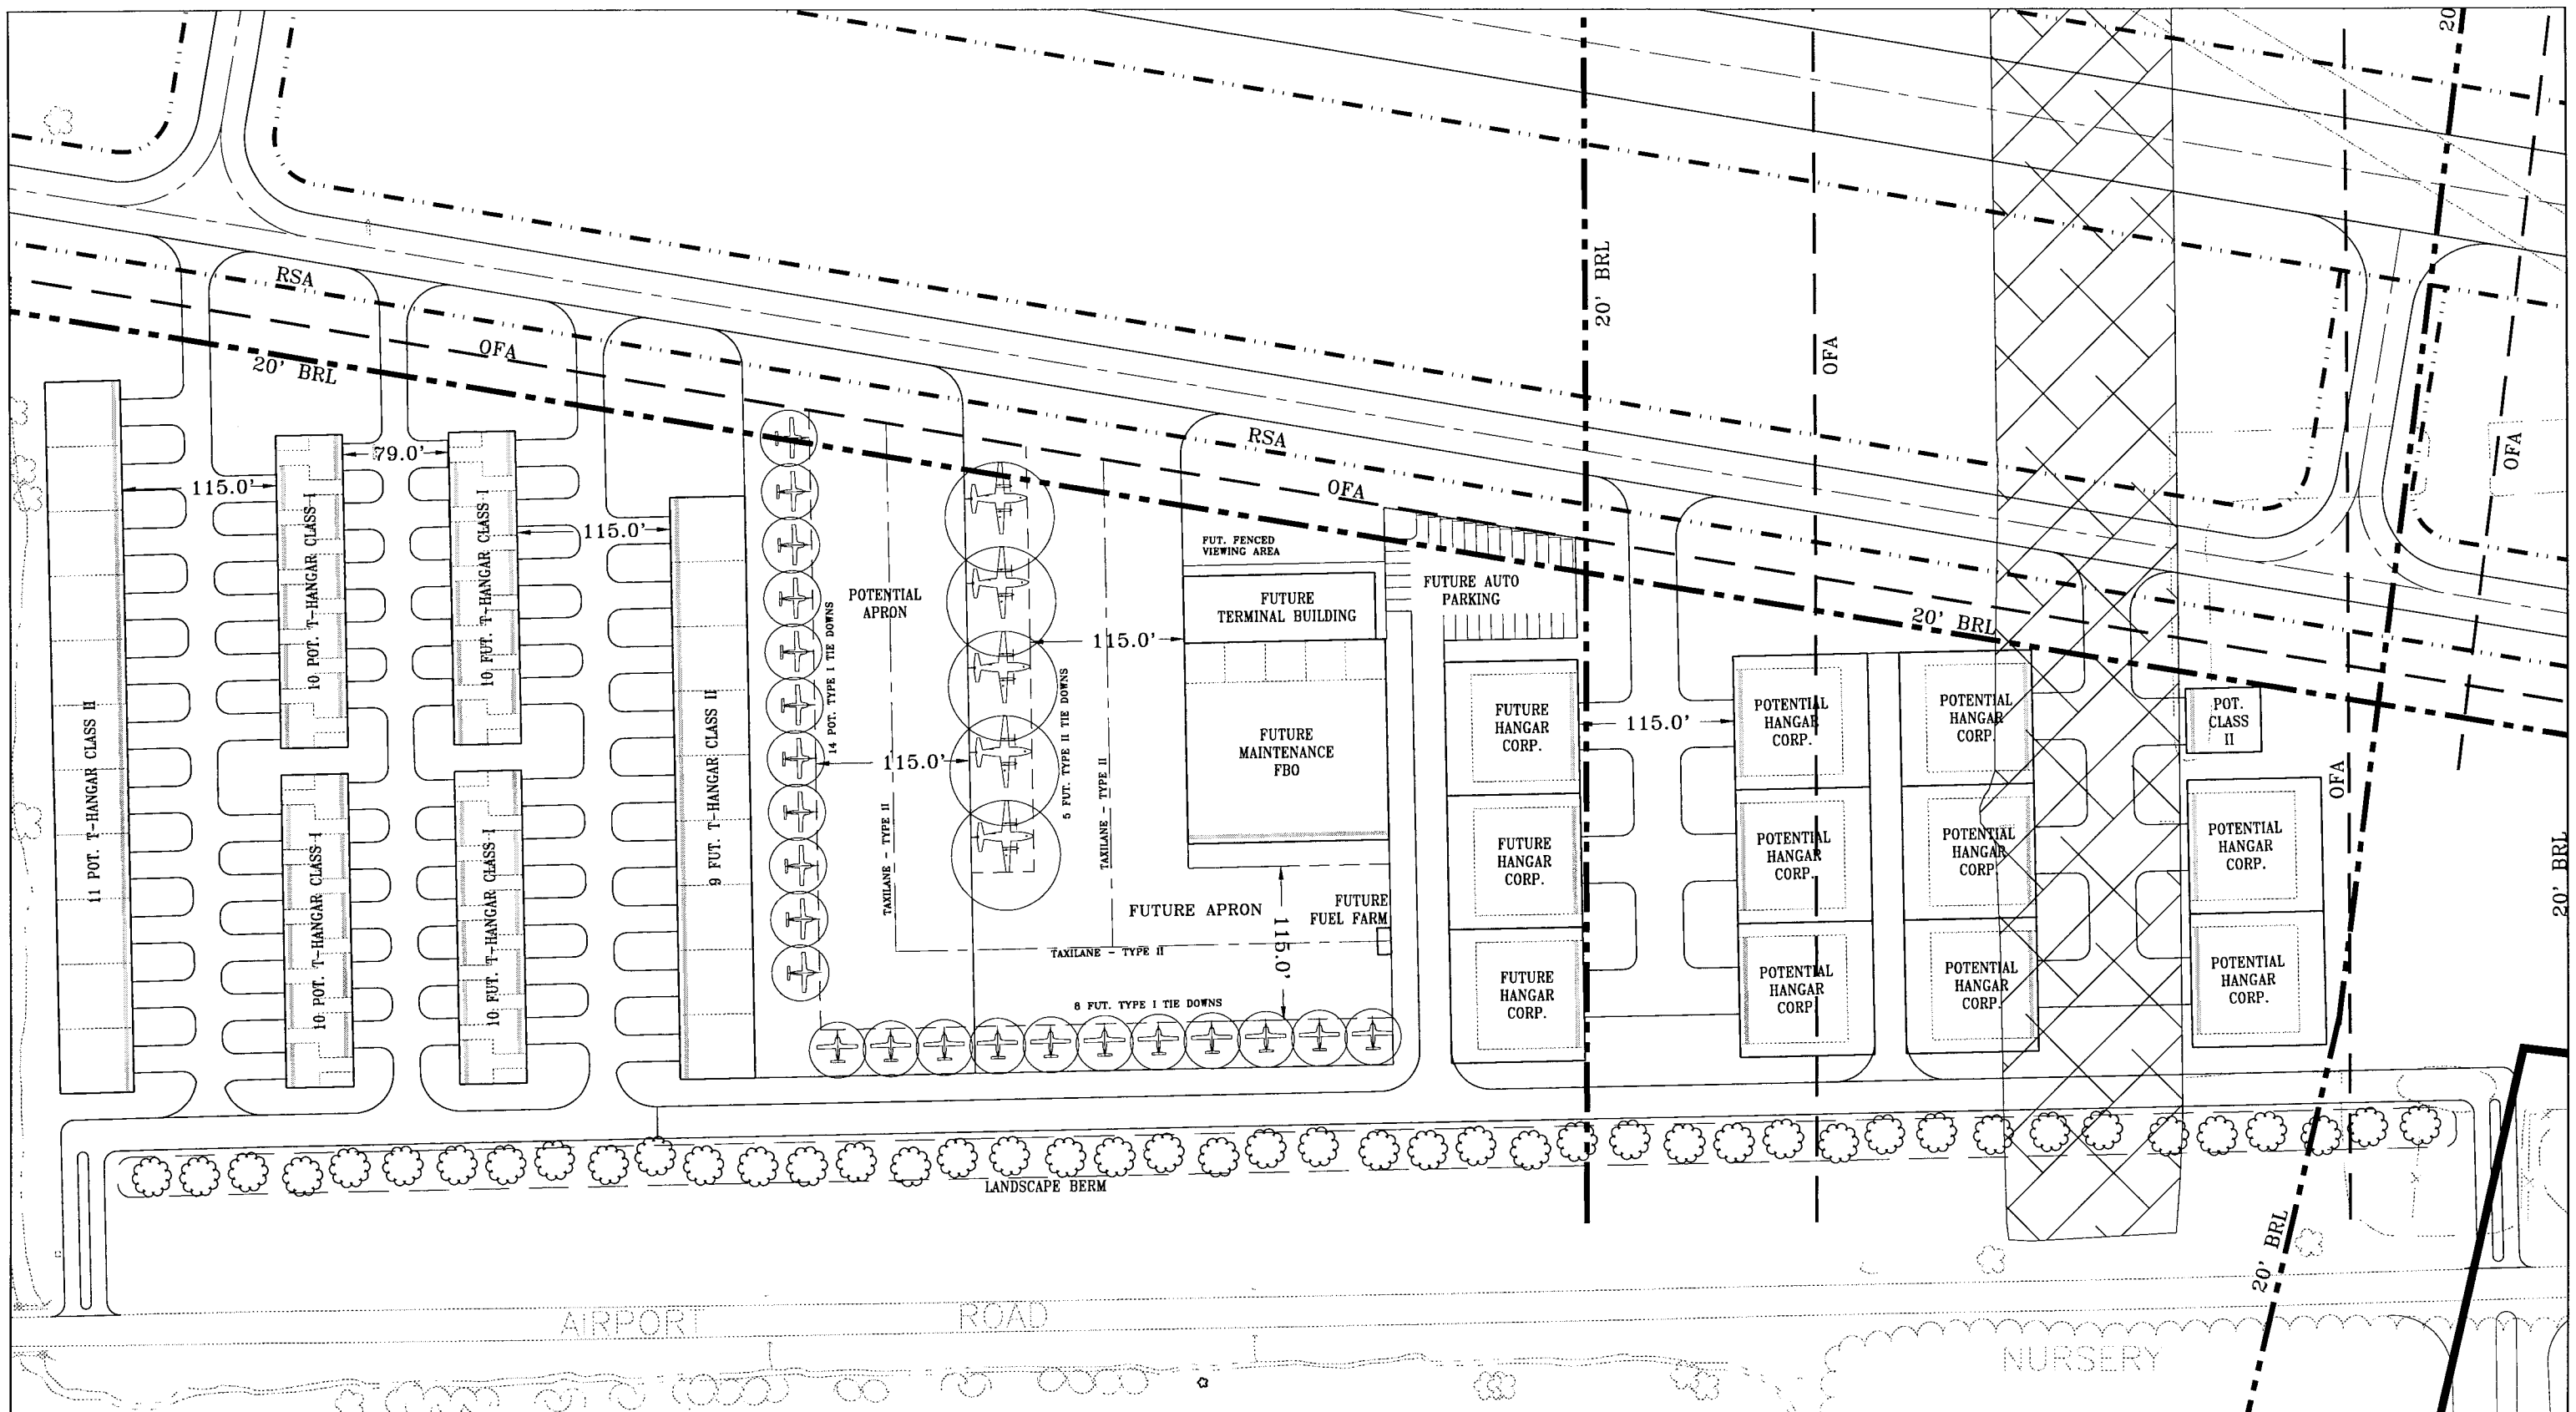

FUTURE	POTENTIAL	TOTAL
20 - CLASS I	20 - CLASS I	40 - CLASS I
9 - CLASS II	12 - CLASS II	21 - CLASS II
3 - CORP.	8 - CORP.	11 - CORP.

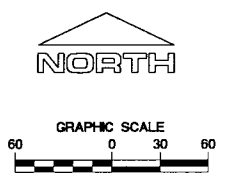

SHEET 1 REVISIONS			
DESCRIPTION OF REVISIONS	DATE	FIRM OR AGENCY NAME	DWN BY

WISCONSIN DEPARTMENT OF TRANSPORTATION
 BUREAU OF AERONAUTICS
ALT. #3G TERMINAL AREA
 M'DREY AIRPORT
 MIDDLETON, WISCONSIN

GRAND RAPIDS, MI.,
 3950 SPARKS DR. S.E.
 616 574-8500

SCALE : 1"=60' DATE : 2/19/01 DWN BY : JJV SHEET 3G-TM